



Plans

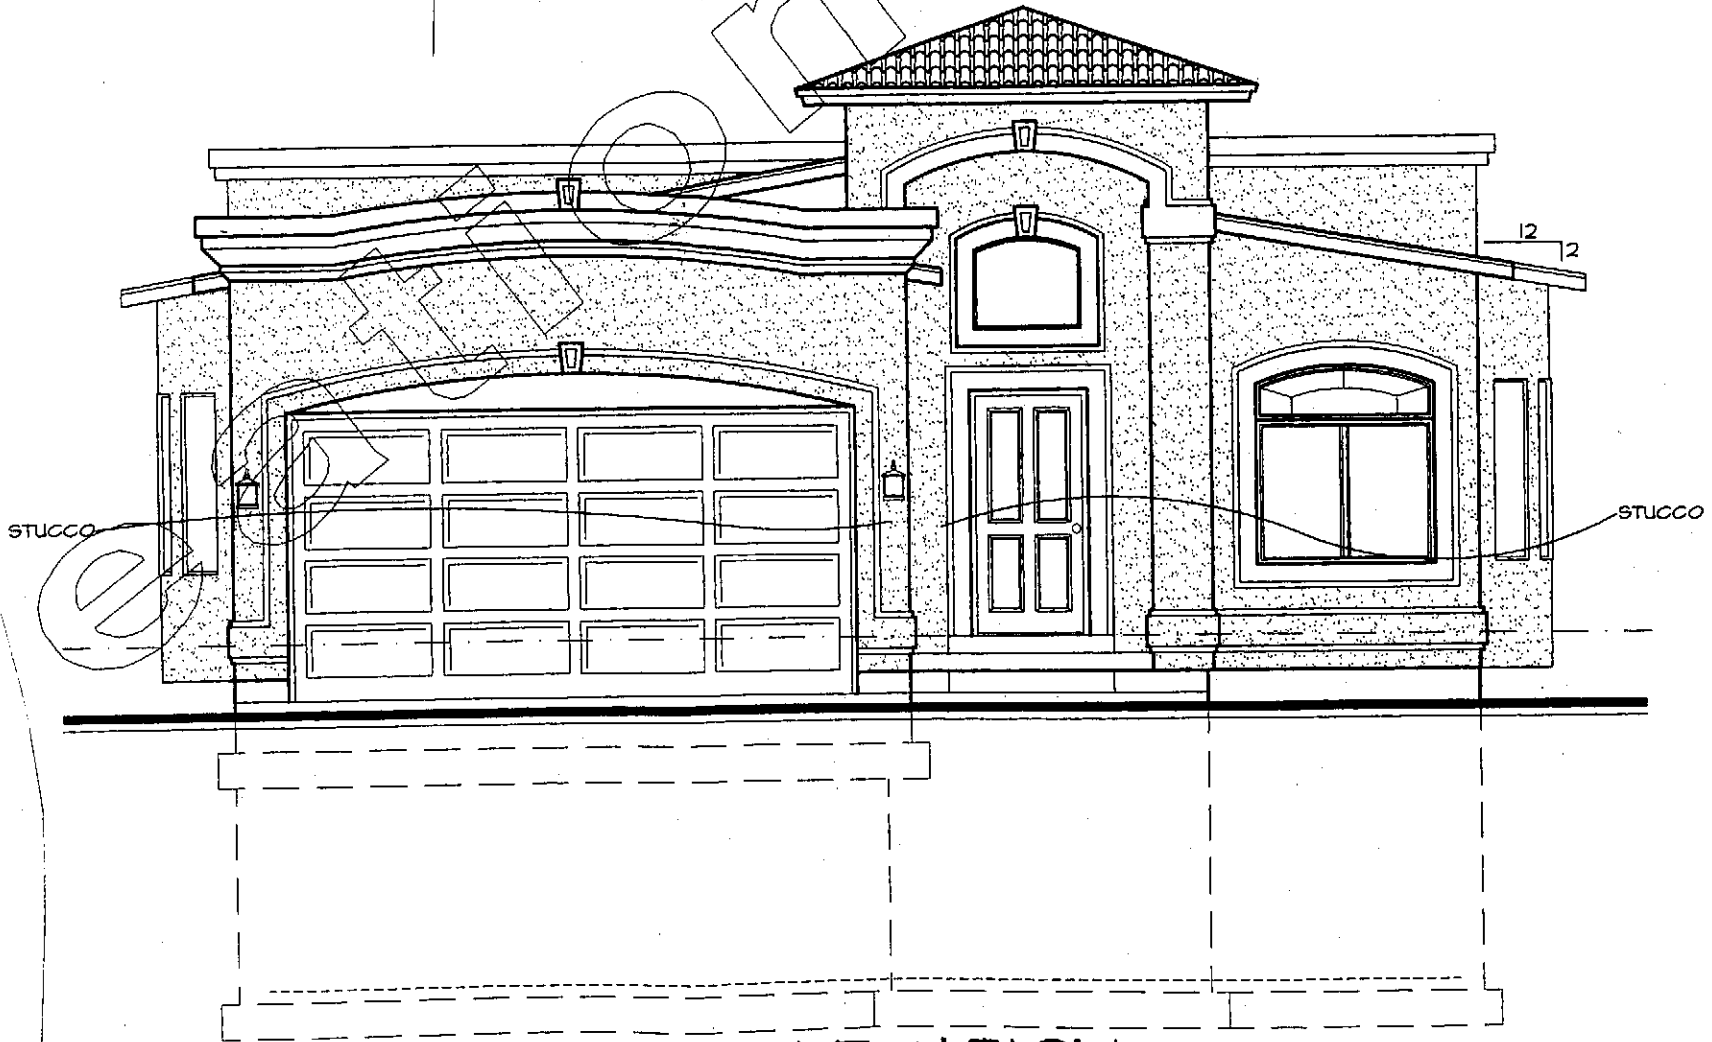


**FRONT ELEVATION**

SCALE

1/4"

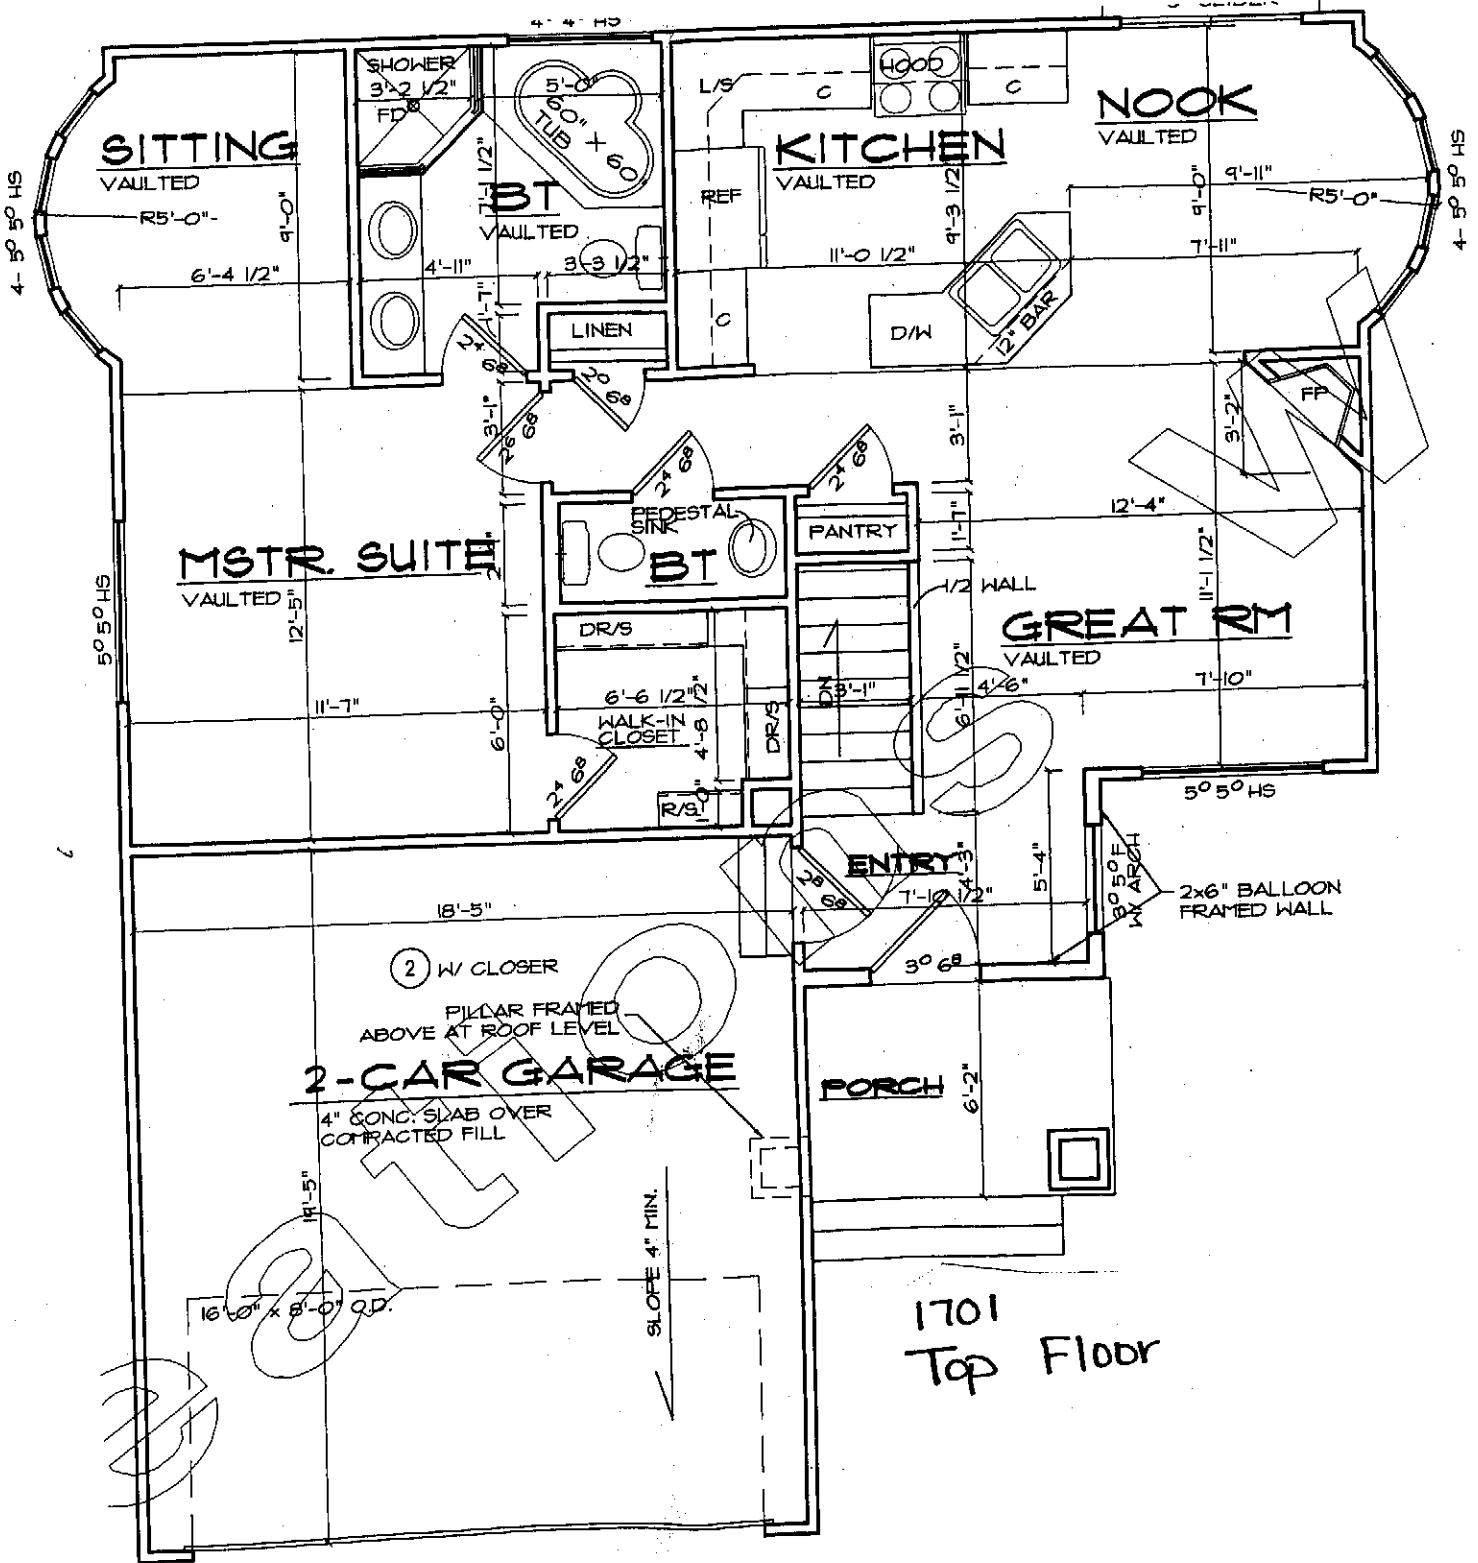

1701  
Top Floor

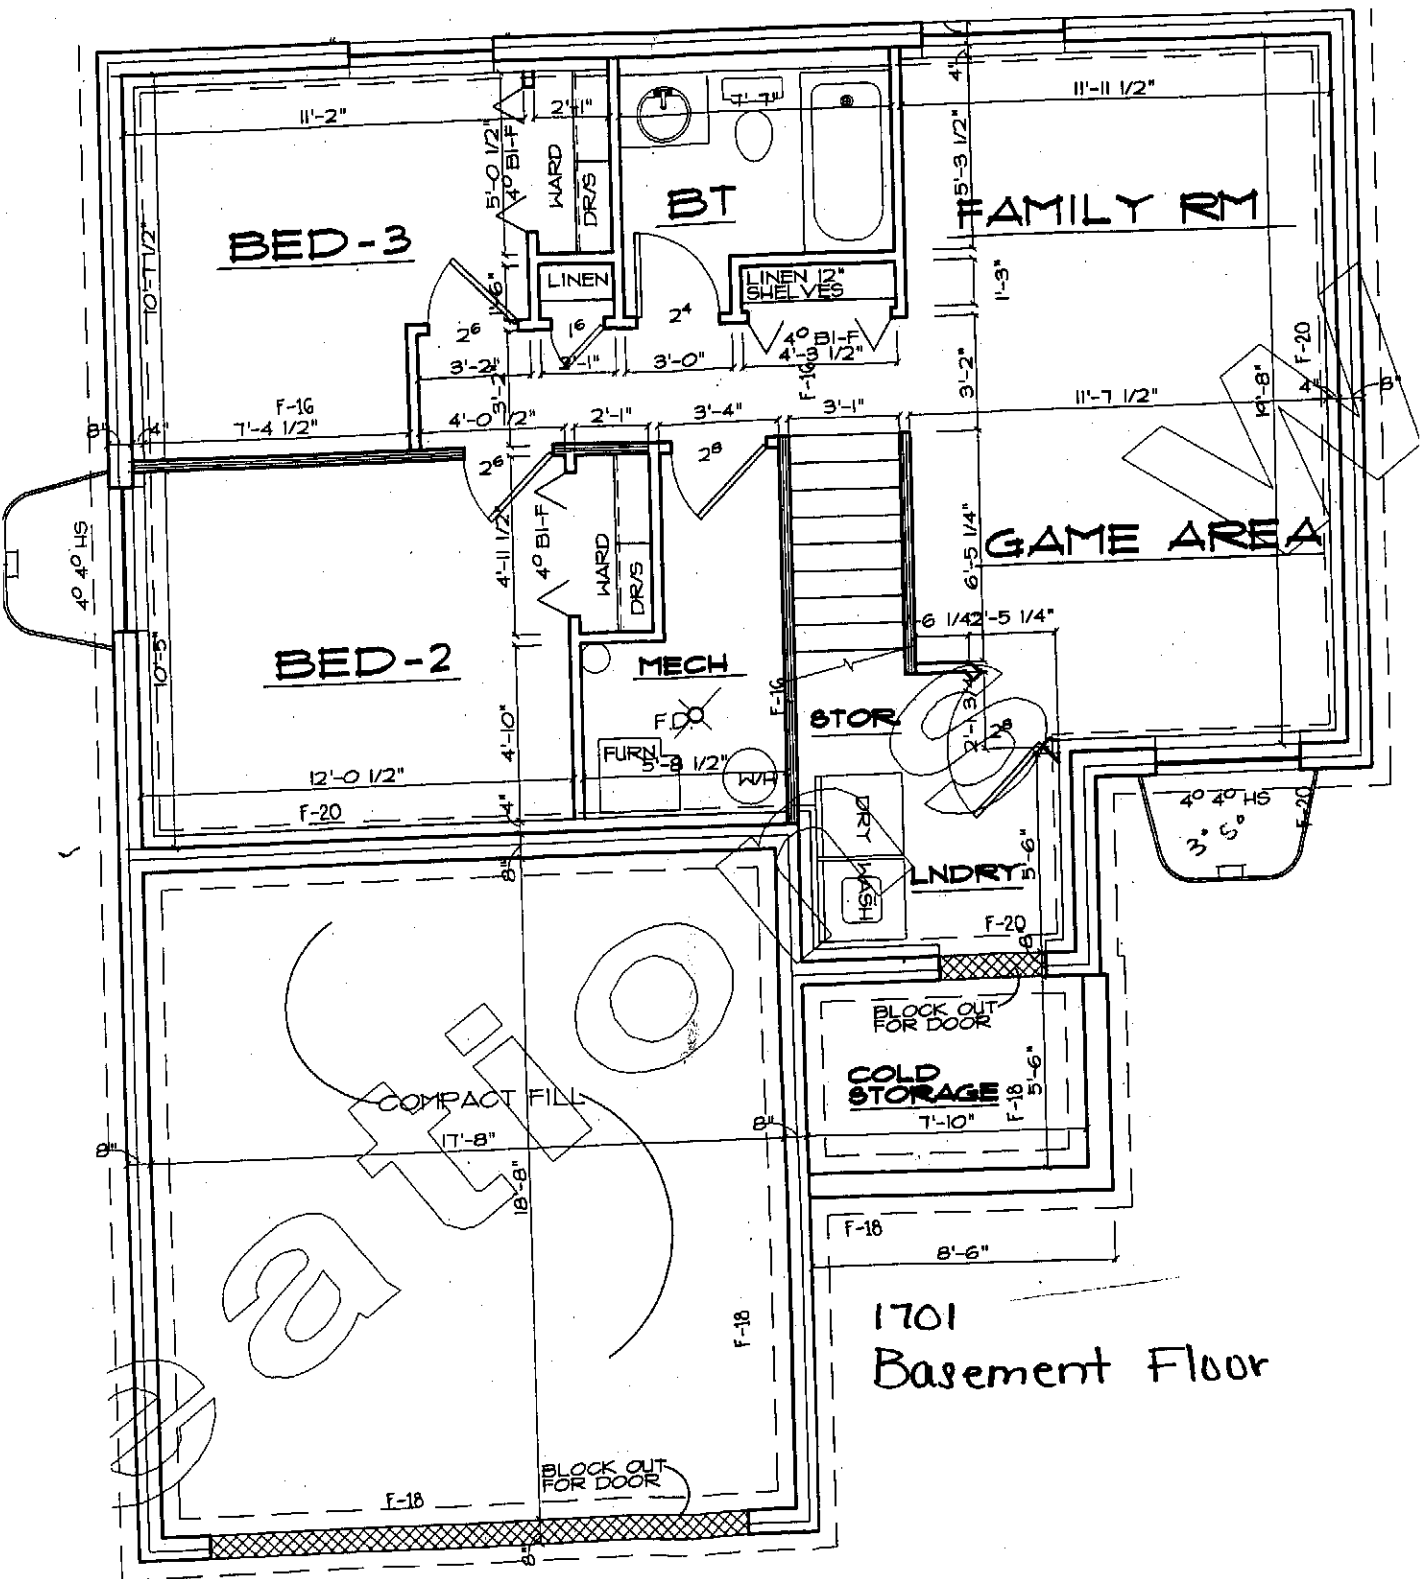

1701  
Basement Floor