




PLAN 2164

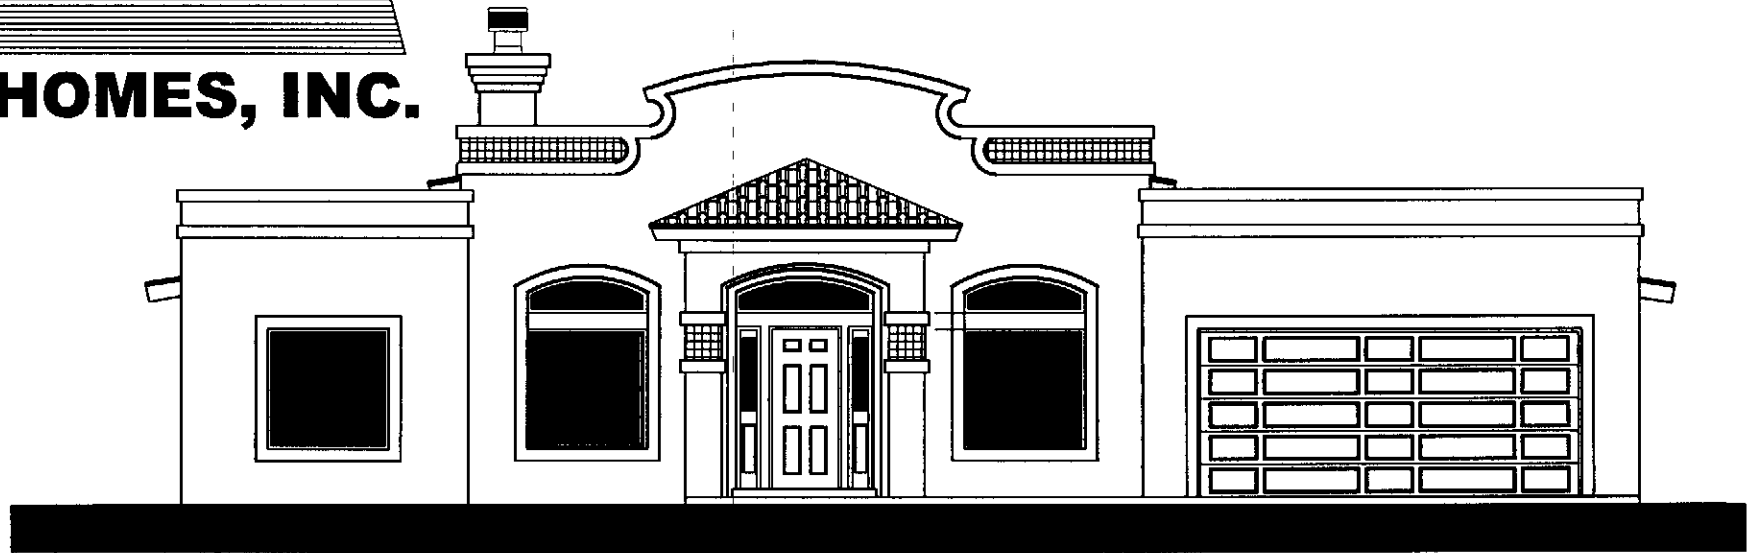

FRONT ELEVATION - B

